



AACERCUSH II

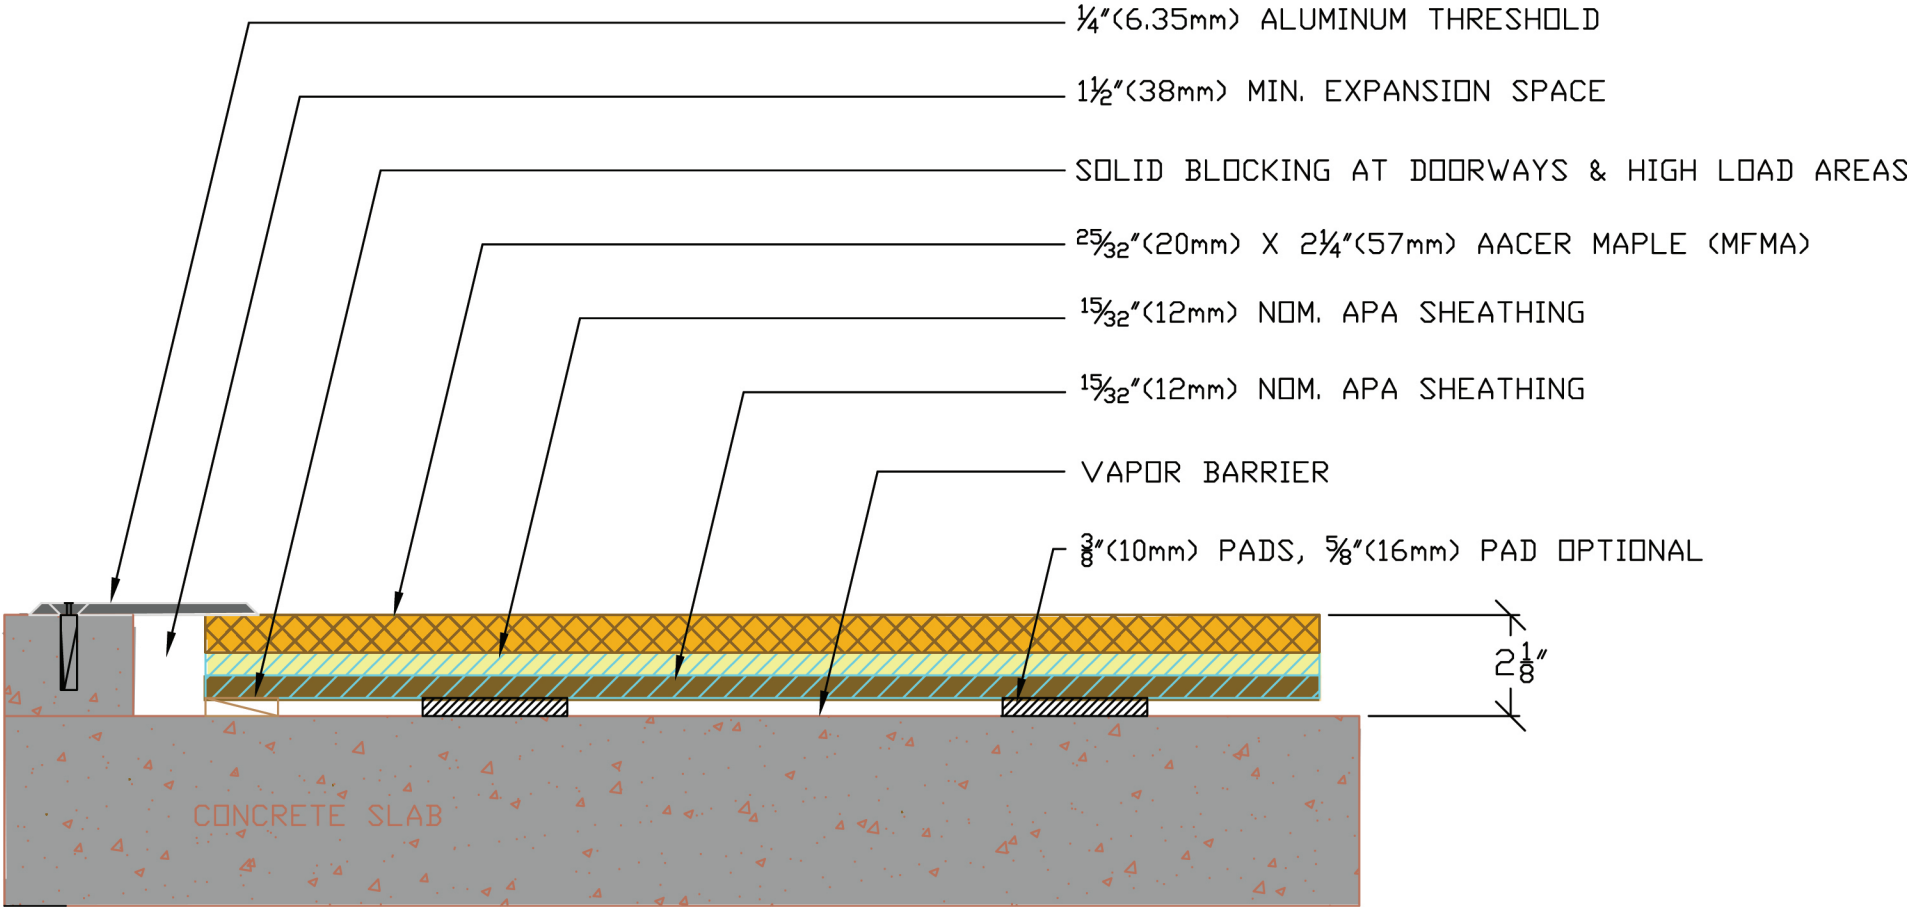

Threshold Detail

AACERCUSH II

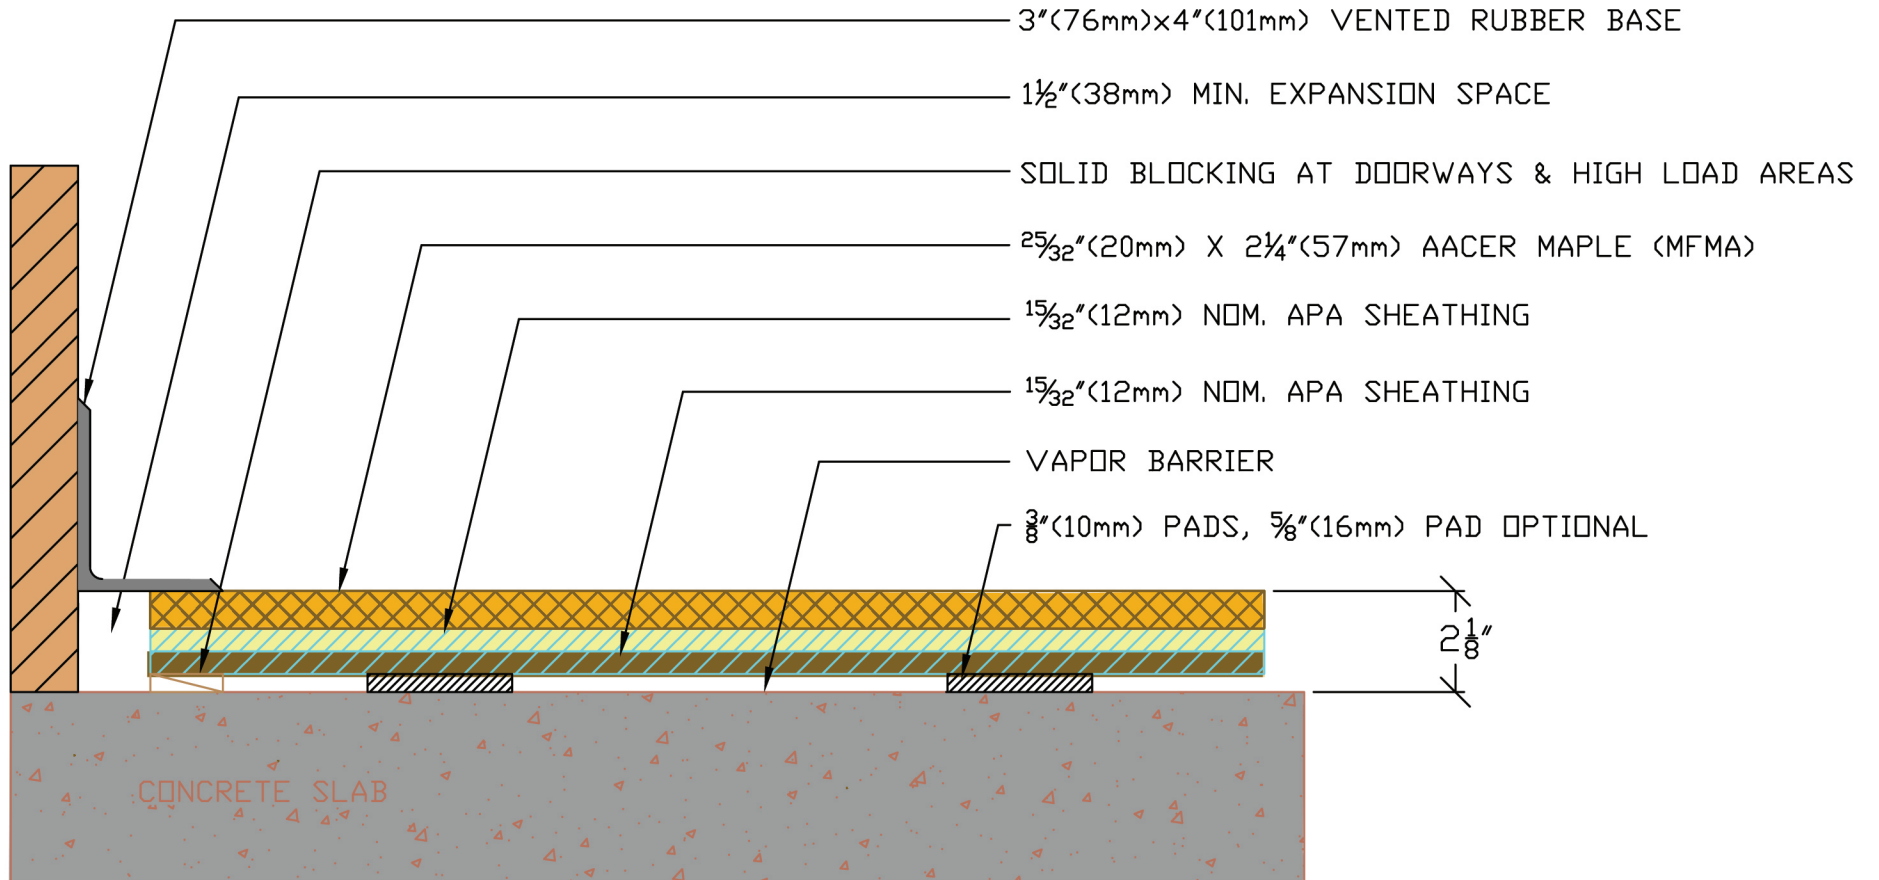

Wall Base Detail